

KEY


FIRE WALL ON ANY ROOF
METAL CORNICE
FIRE WALL IN ANY ROOF
WOOD CORNICE
FIRE WALL IN ANY ROOF
FRAME PARTITION
OPENING WITH IRON DOOR
"STANDARD"
IRON DOOR
WINDOWS & IRON SHUTTERS
WINDOW - 10 STORY
WINDOWS 11 & 12 STORIES
2 1/2 & 4 1/2

STABLE
BUILDINGS COLORED YELLOW ARE FRAME
BRICK
RED
STONE
IRON
ADDS
GREEN
SPECIALS



(S) INDICATE RELATIVE HEIGHTS
FIRE STATION, AS SHOWN ON KEY MAP
ALTERNATE STREET NUMBERS ARE ACTUAL
CONSECUTIVE STREET NUMBERS ARE ARBITRARY


THE LIBRARY OF CONGRESS
Two Copies Received
JUL 8 1901
Copyright Entry
July 8, 1901
CLASS. 117
COPY 11

Library of Congress
Maps & Charts
No. 1,662

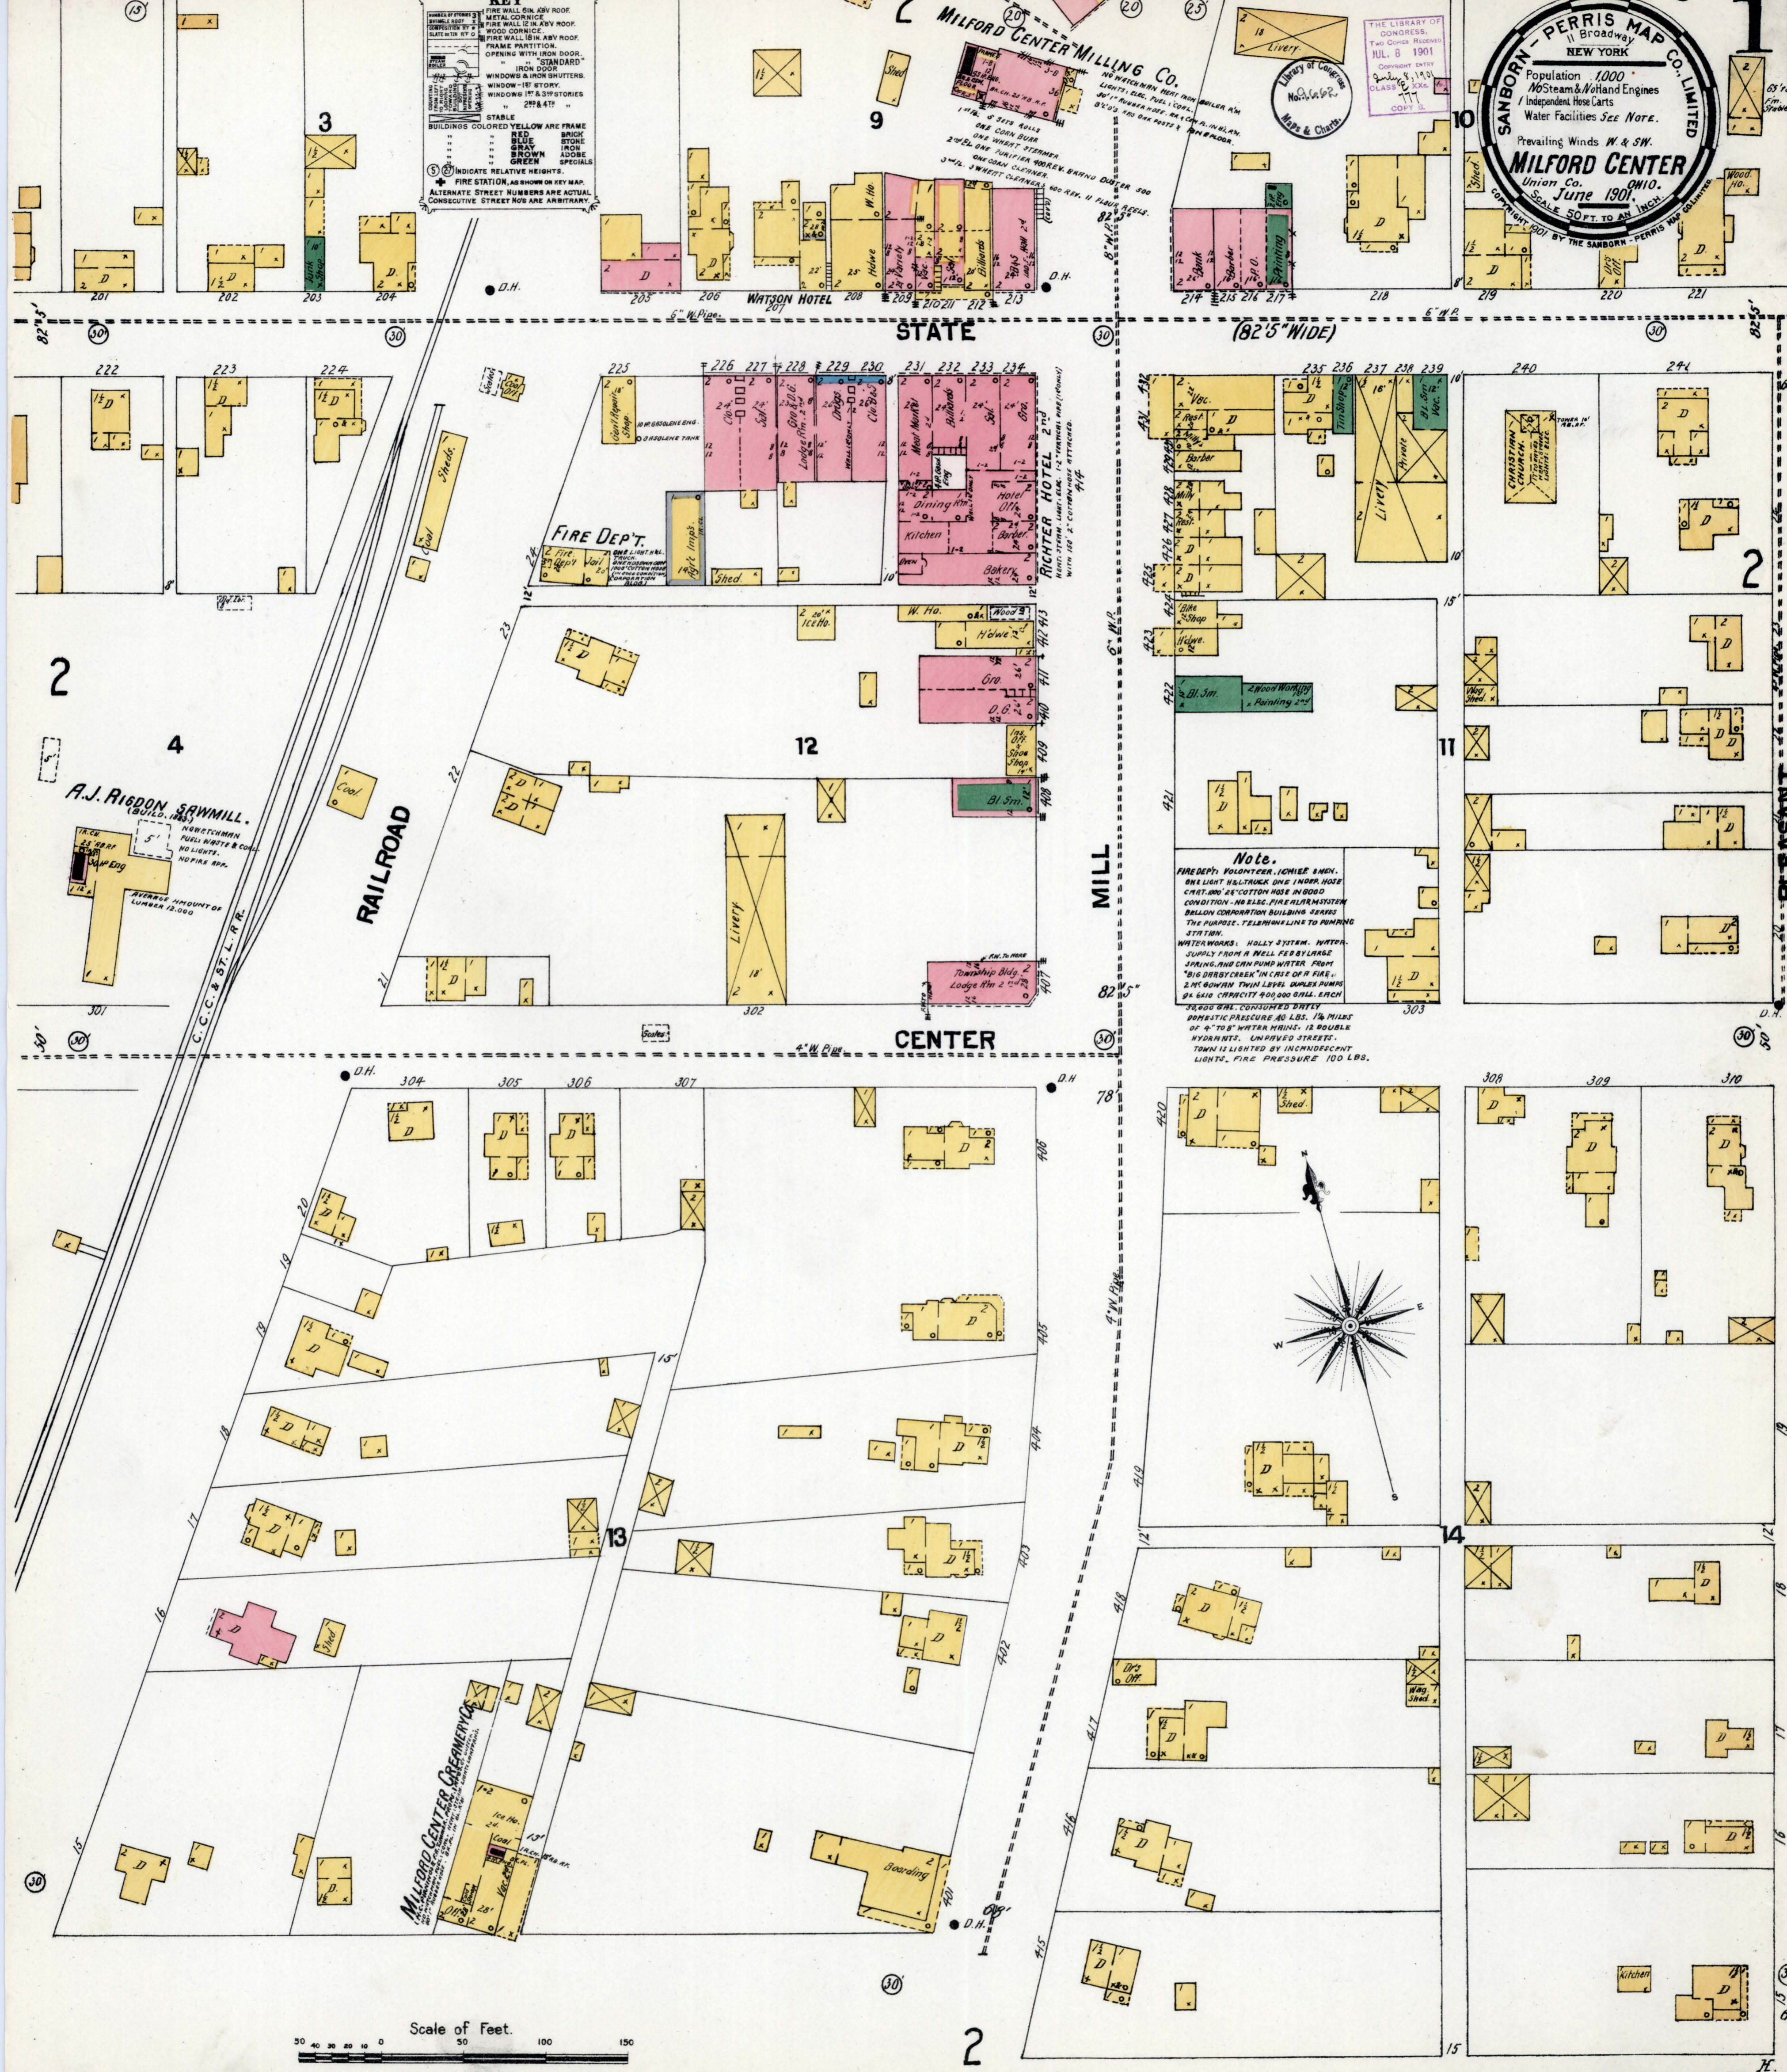














Note.
FIRE DEPT. VOLUNTEER, 10 HOURS 1 MILE.
ONE LIGHT BULB TRUCK ONE INCH HOSE
CART AND 25' COTTON HOSE IN GOOD
CONDITION - NO BELL. FIRE ALARM SYSTEM
BELLON CORPORATION BUILDING SEATS
THE PURPOSE. TELEPHONE LINE TO PUMPING
STATION.
WATER WORKS: HOLLY SYSTEM. WATER
SUPPLY FROM A WELL FED BY LARGE
SPRING AND CAN PUMP WATER FROM
"BIG DERBY CREEK" IN CASE OF A FIRE.
2 1/2 MT. DOWN TWIN LABEL DUPLEX PUMPS
ON SAID CAPACITY 400,000 GALL. EACH
PRESSURE CONSUMED DIRECTLY
DOMESTIC PRESSURE 80 LBS. 1/4 MILLS
OF 4" TO 8" WATER MAINS. 12 DOUBLE
HYDRANTS. UNPAVED STREETS.
TOWN IS LIGHTED BY INCANDESCENT
LIGHTS. FIRE PRESSURE 100 LBS.

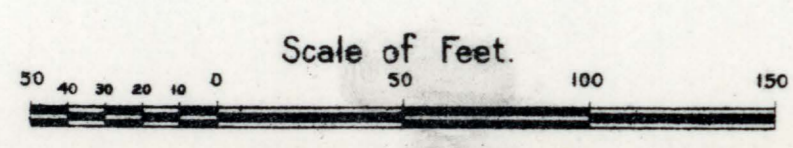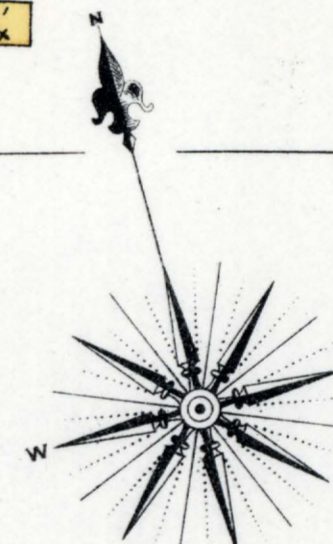

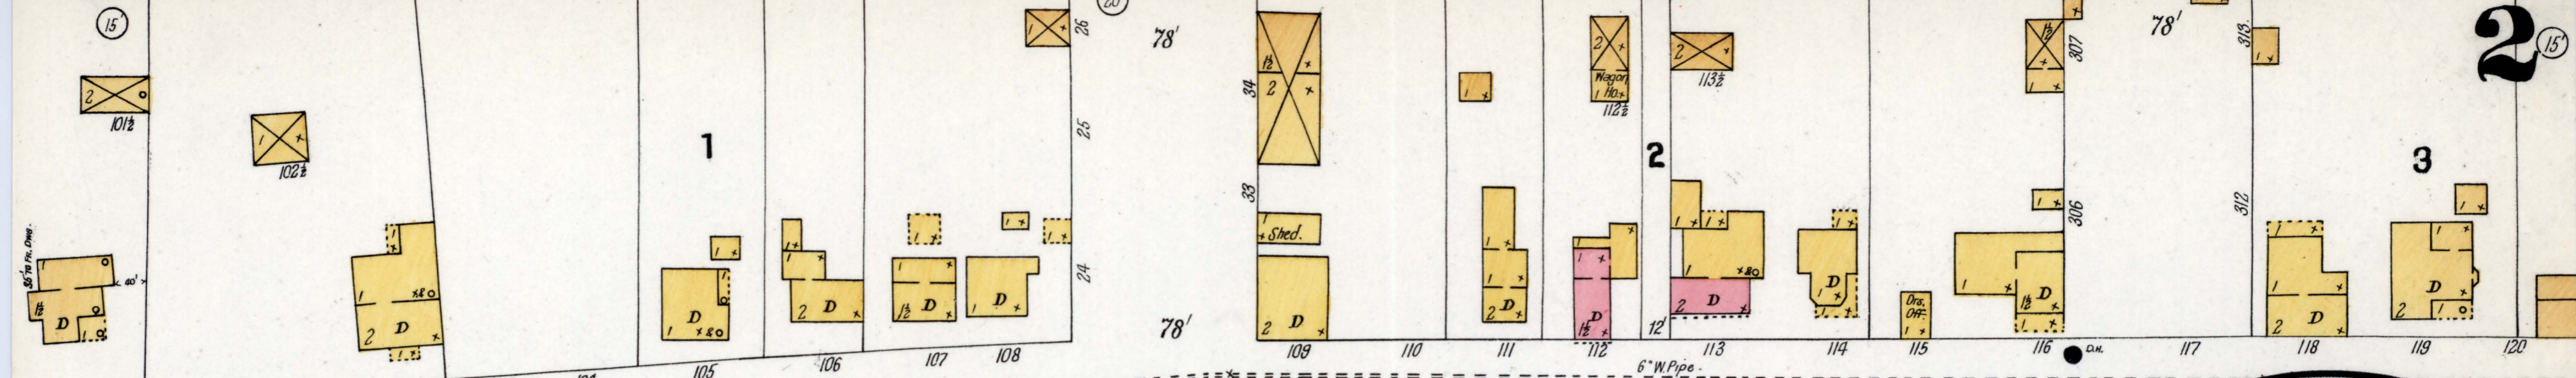

JUNE 1901
MILFORD CENTER
OHIO.

STATE
WEST
LONDON
CENTER
PLEASANT

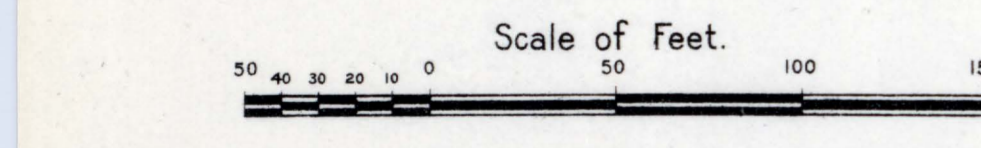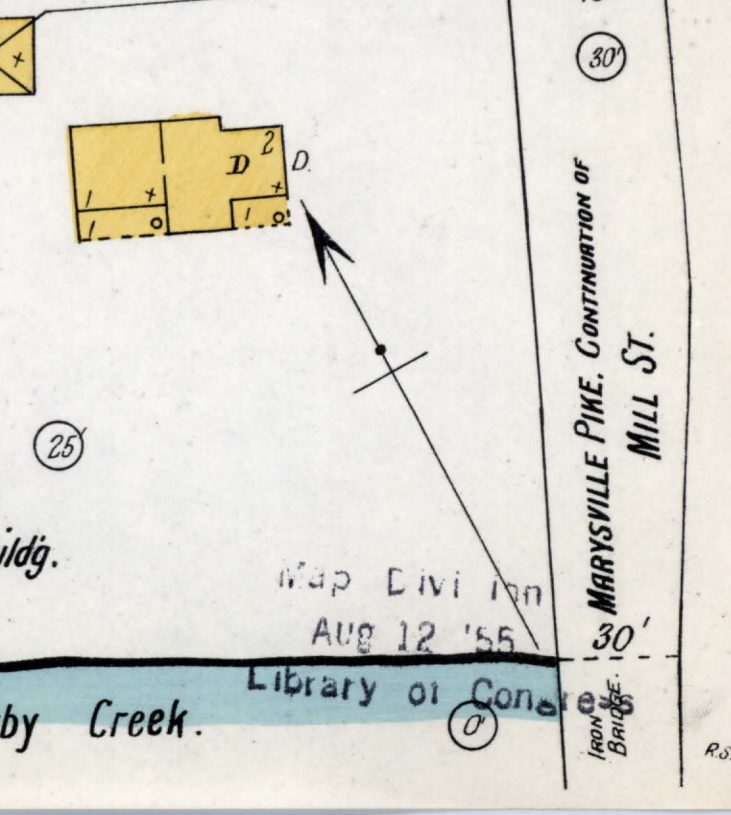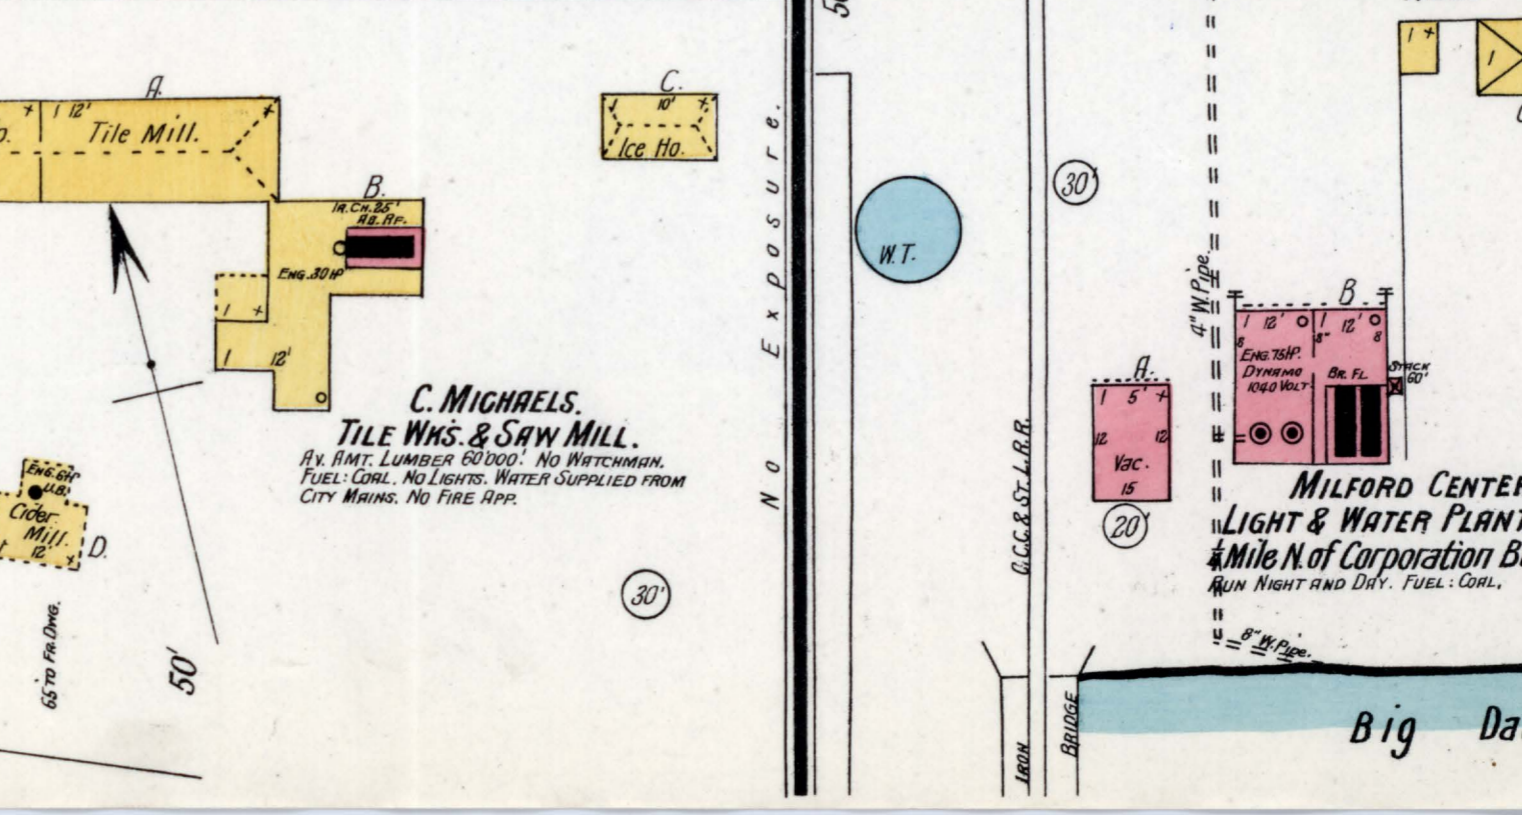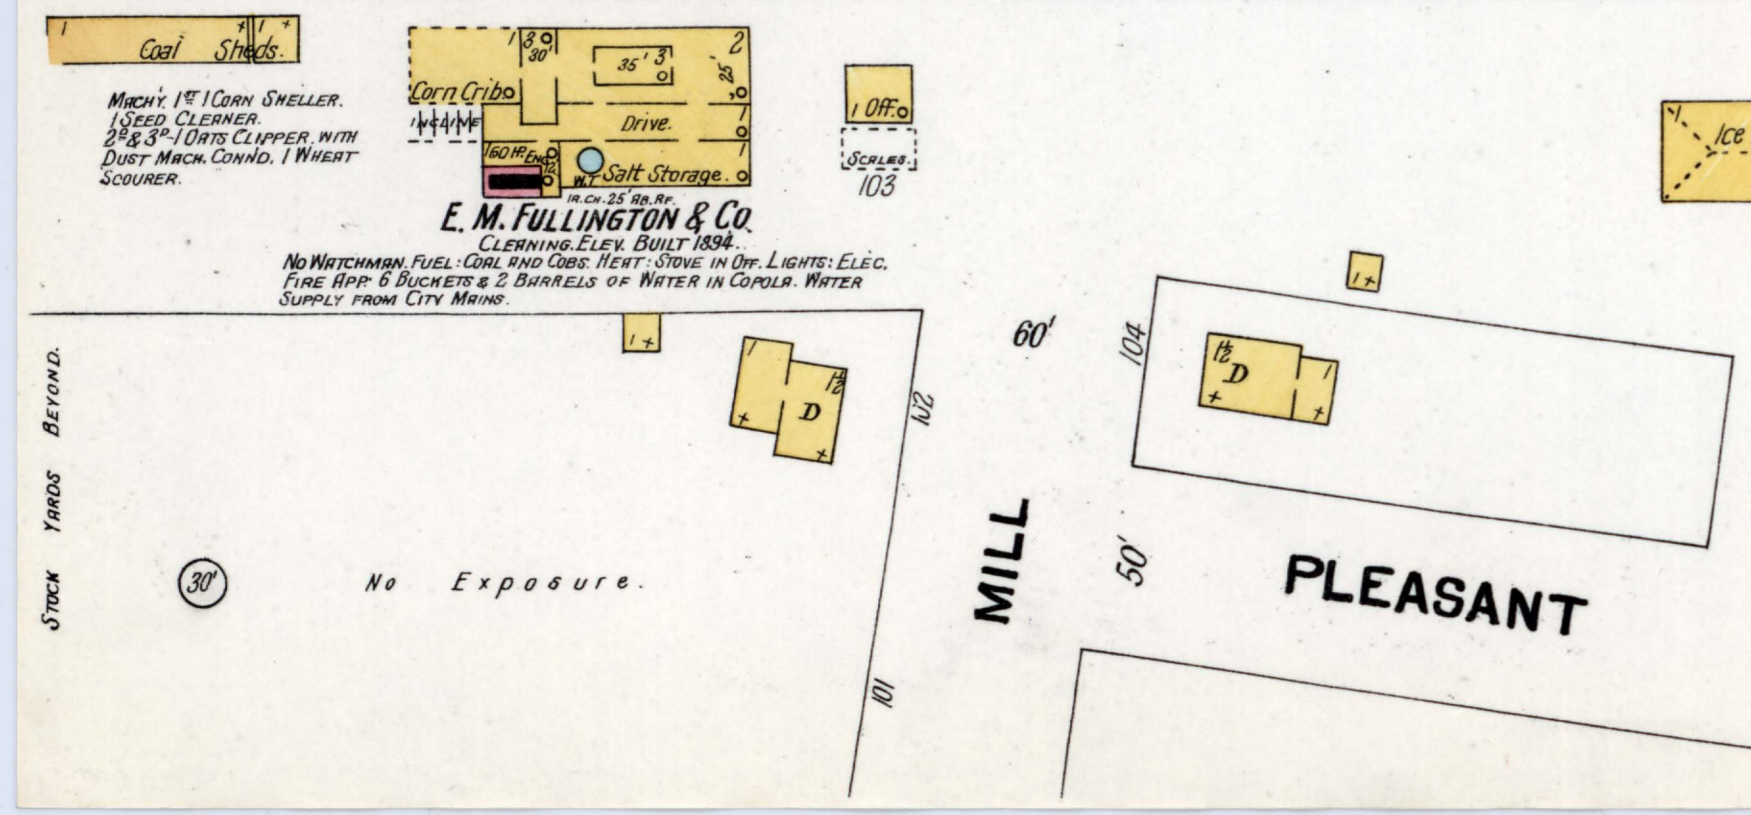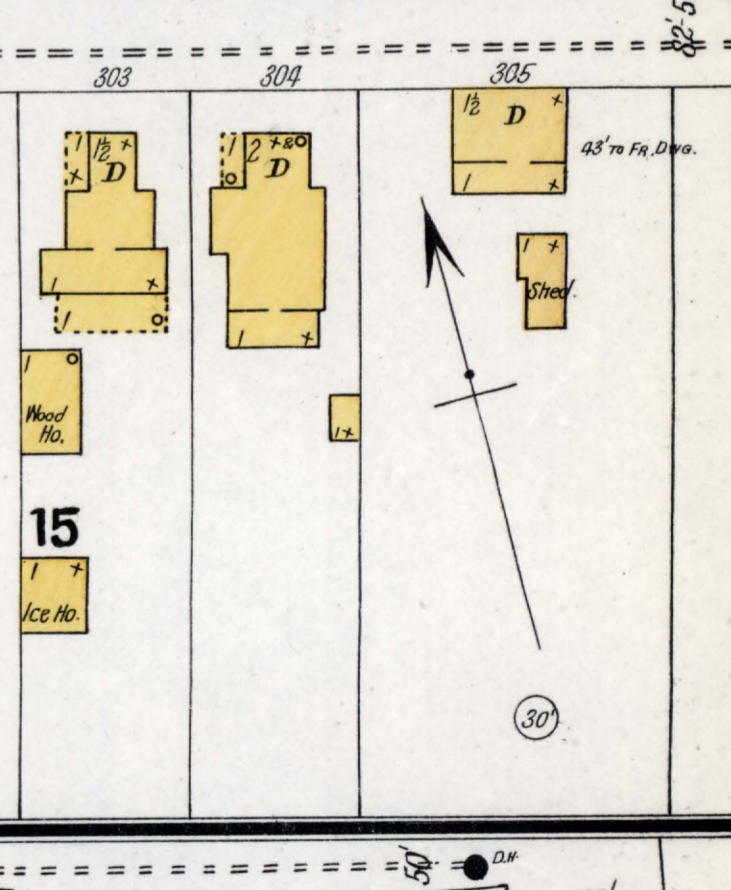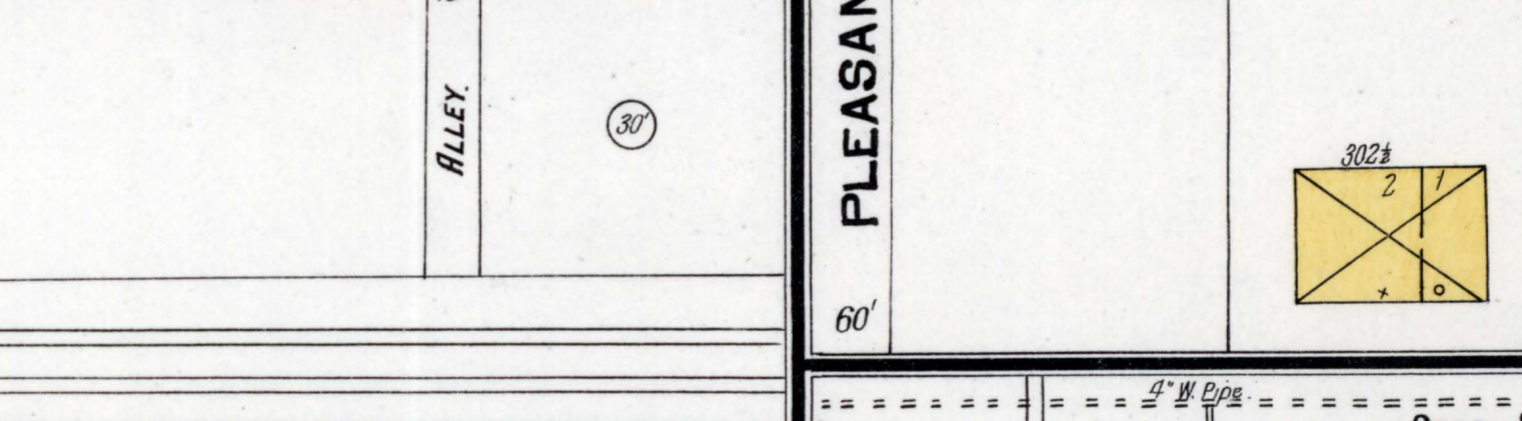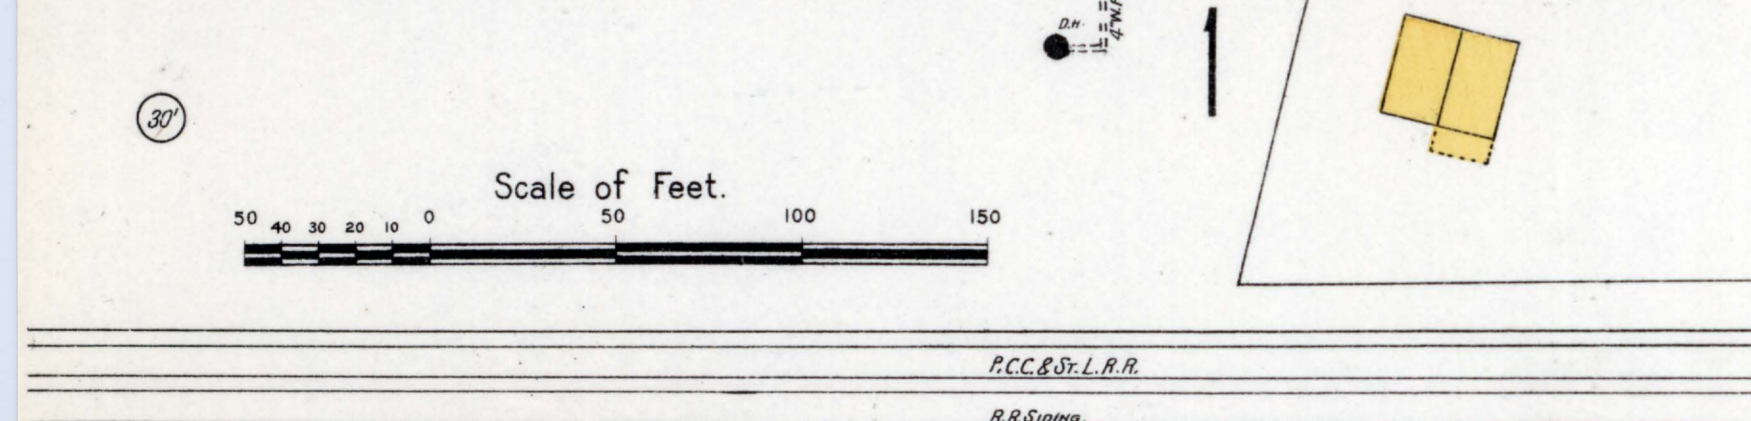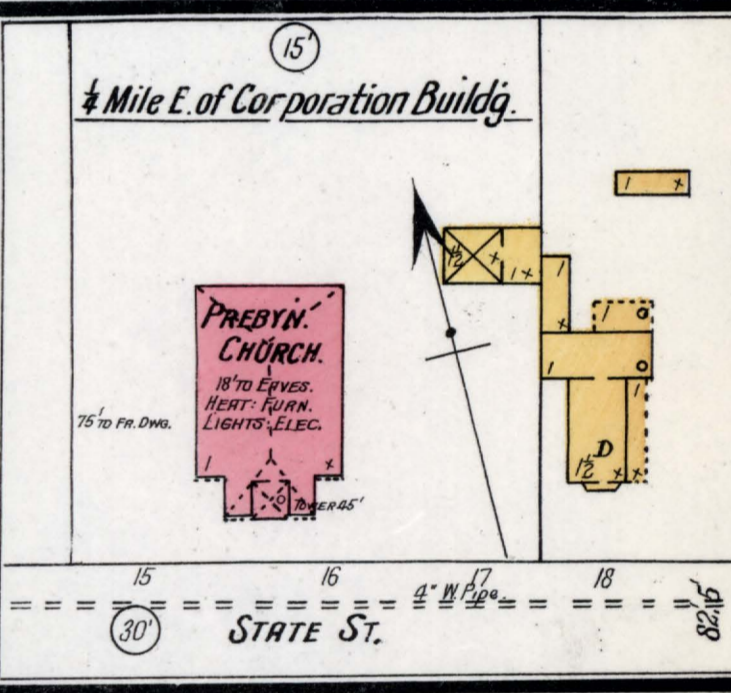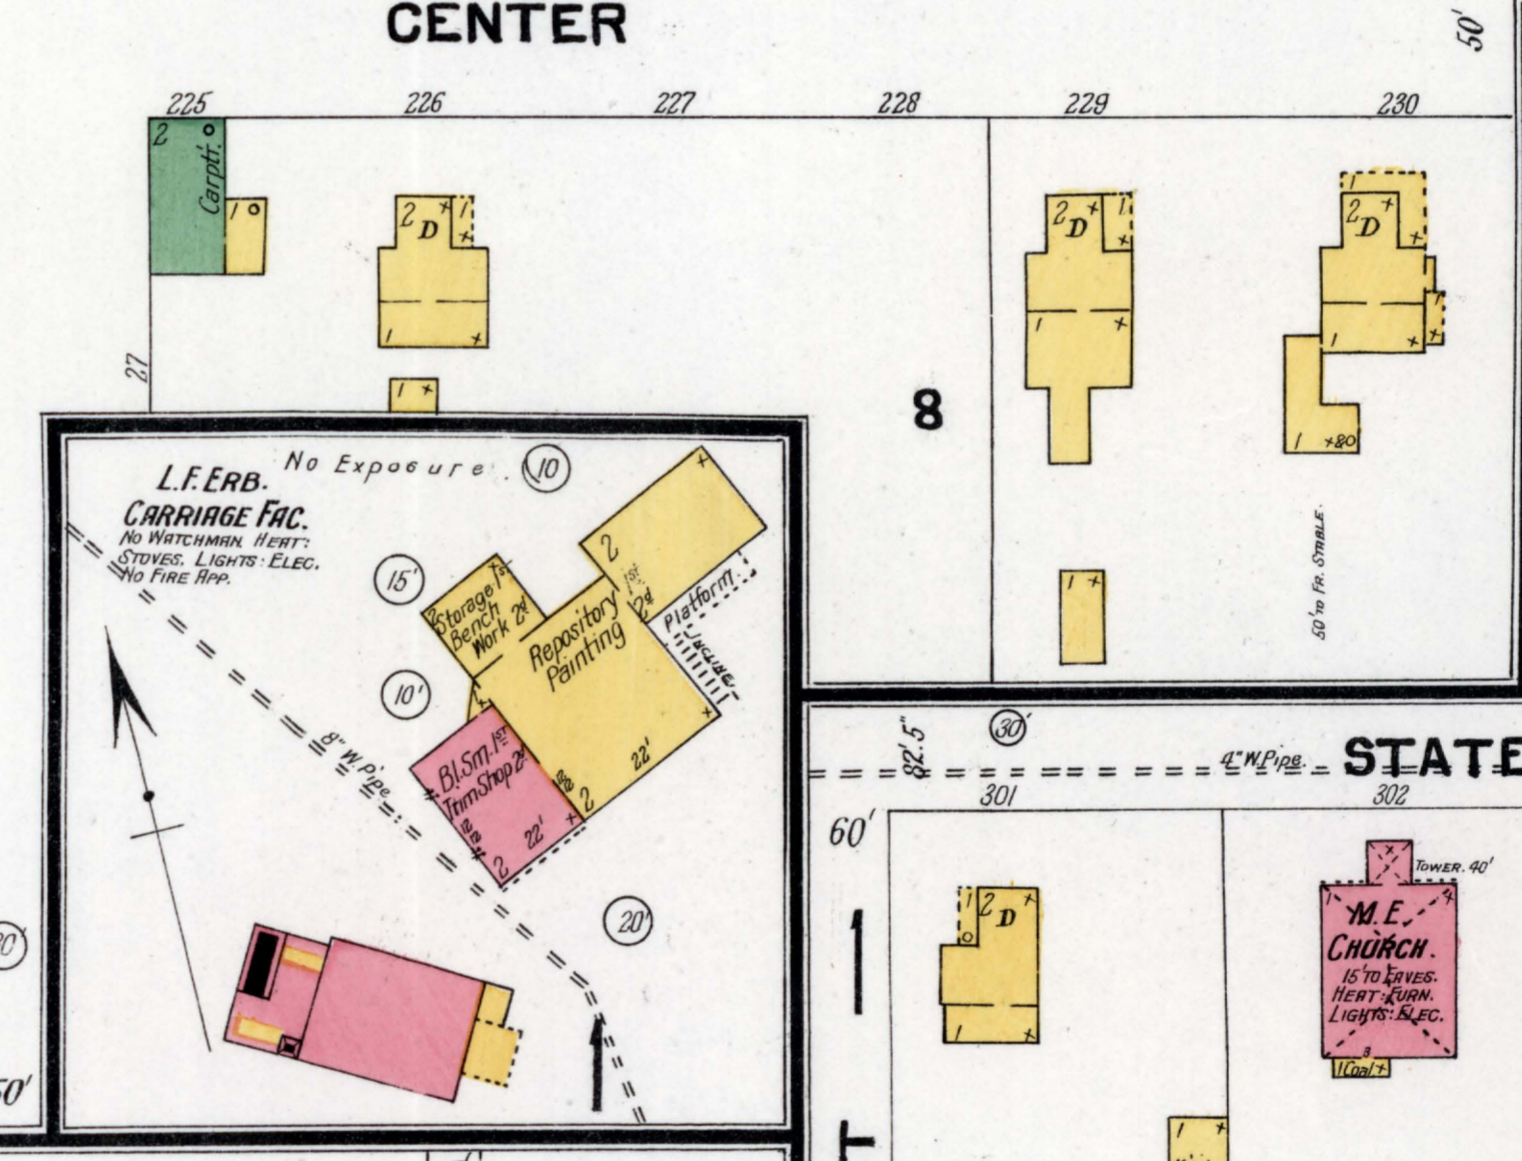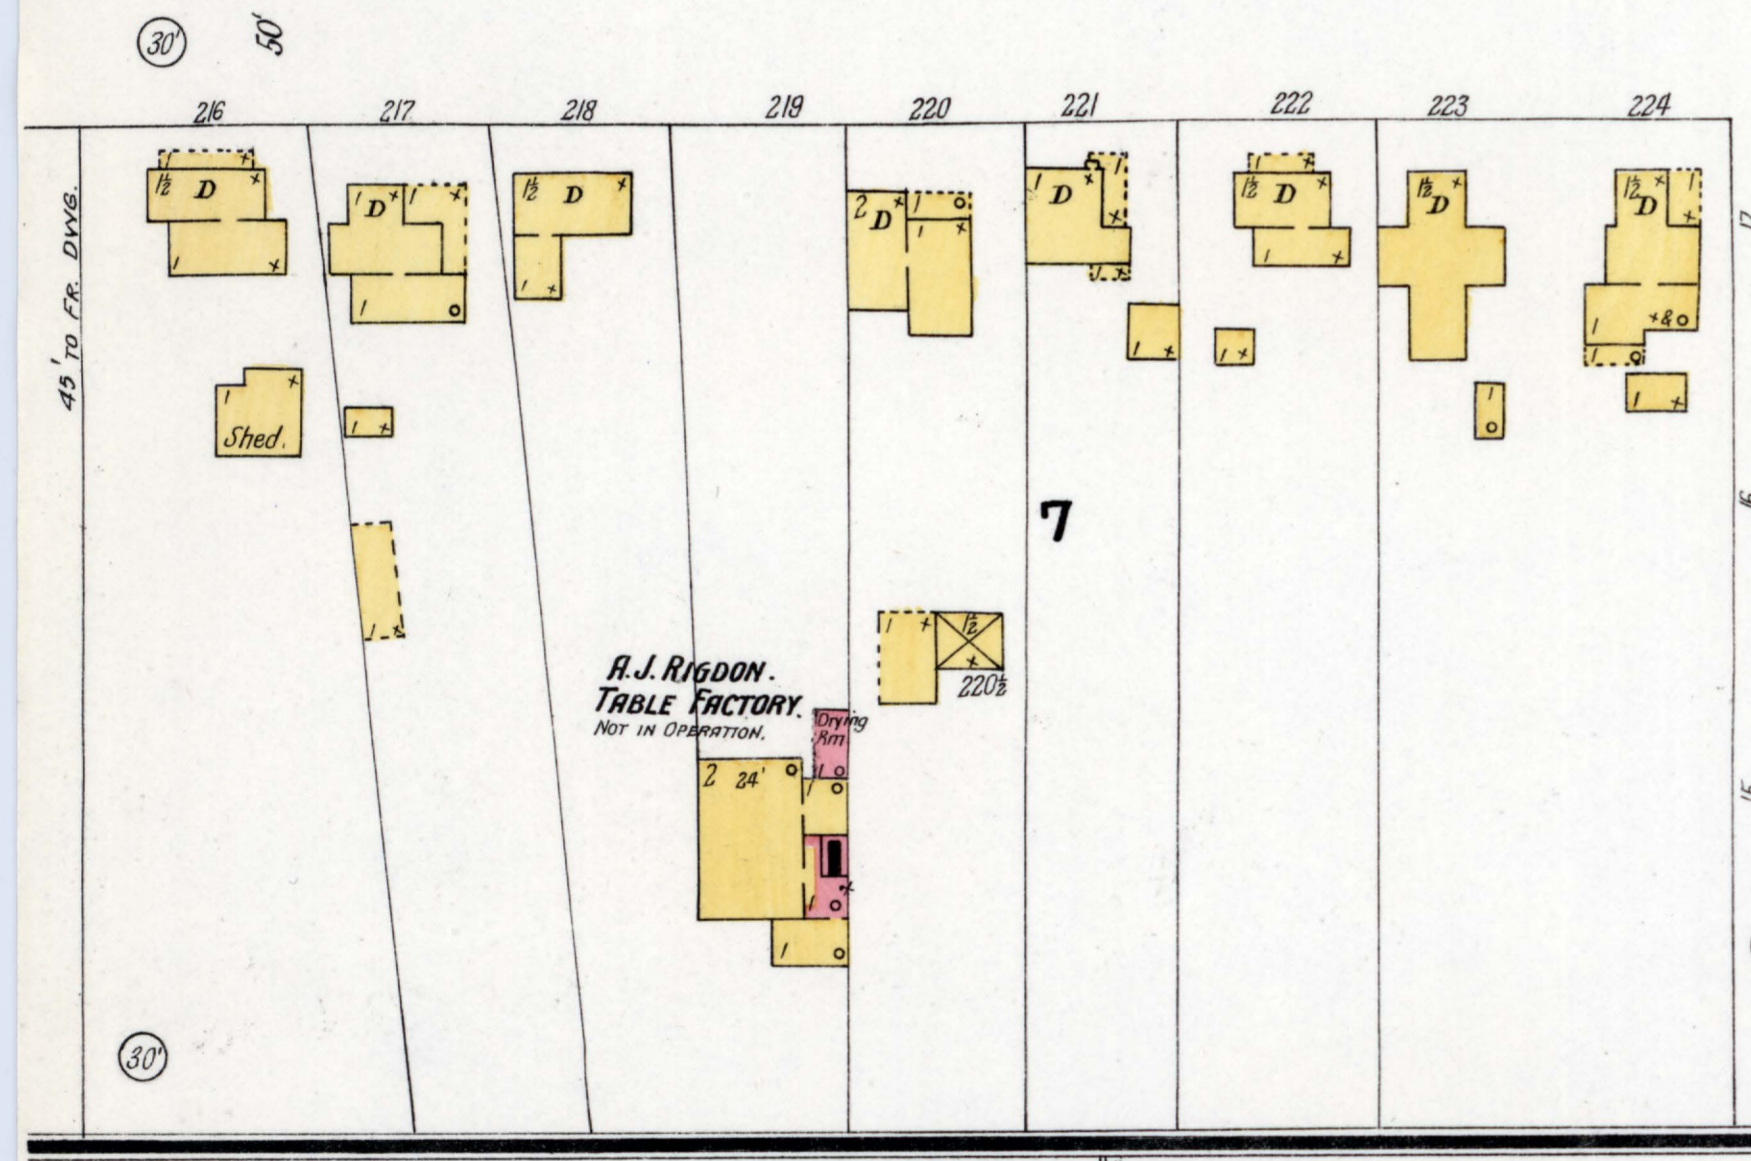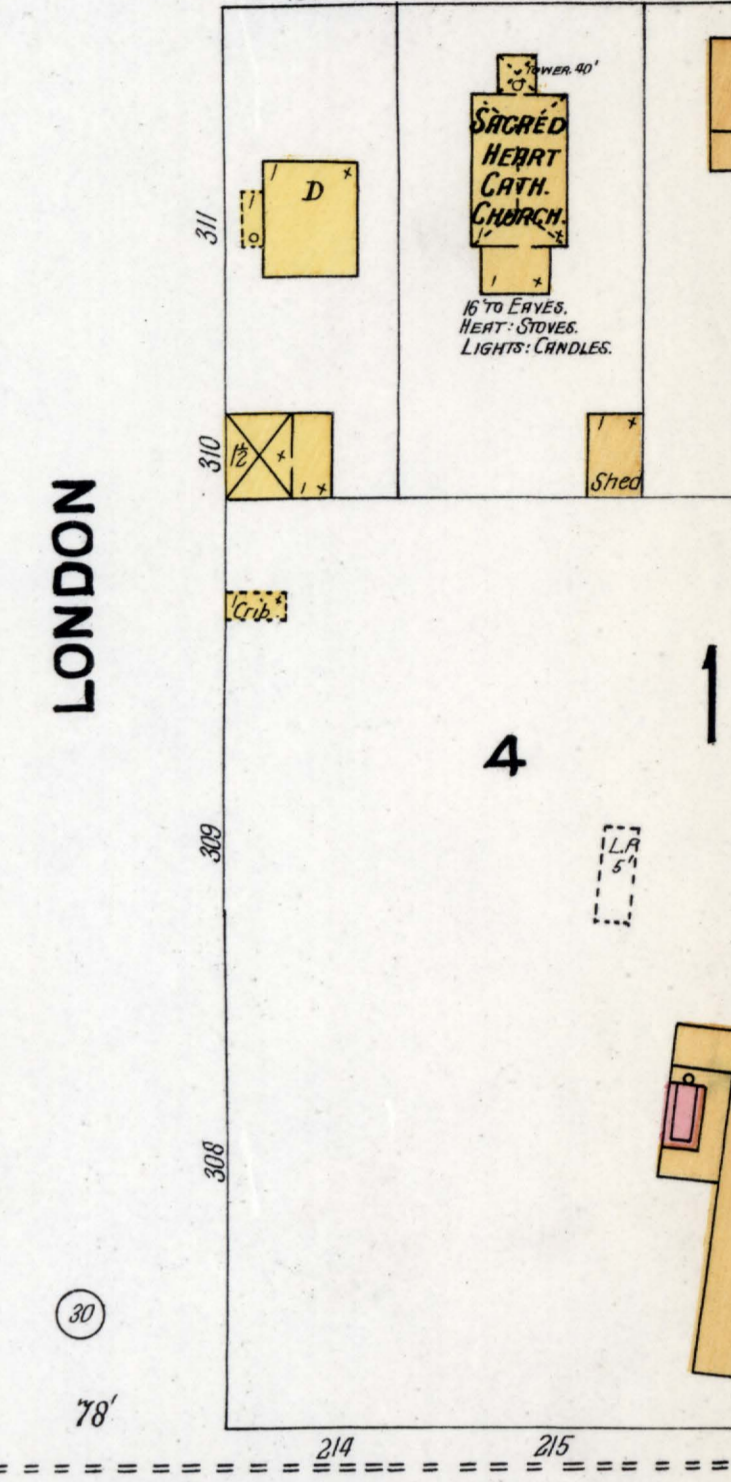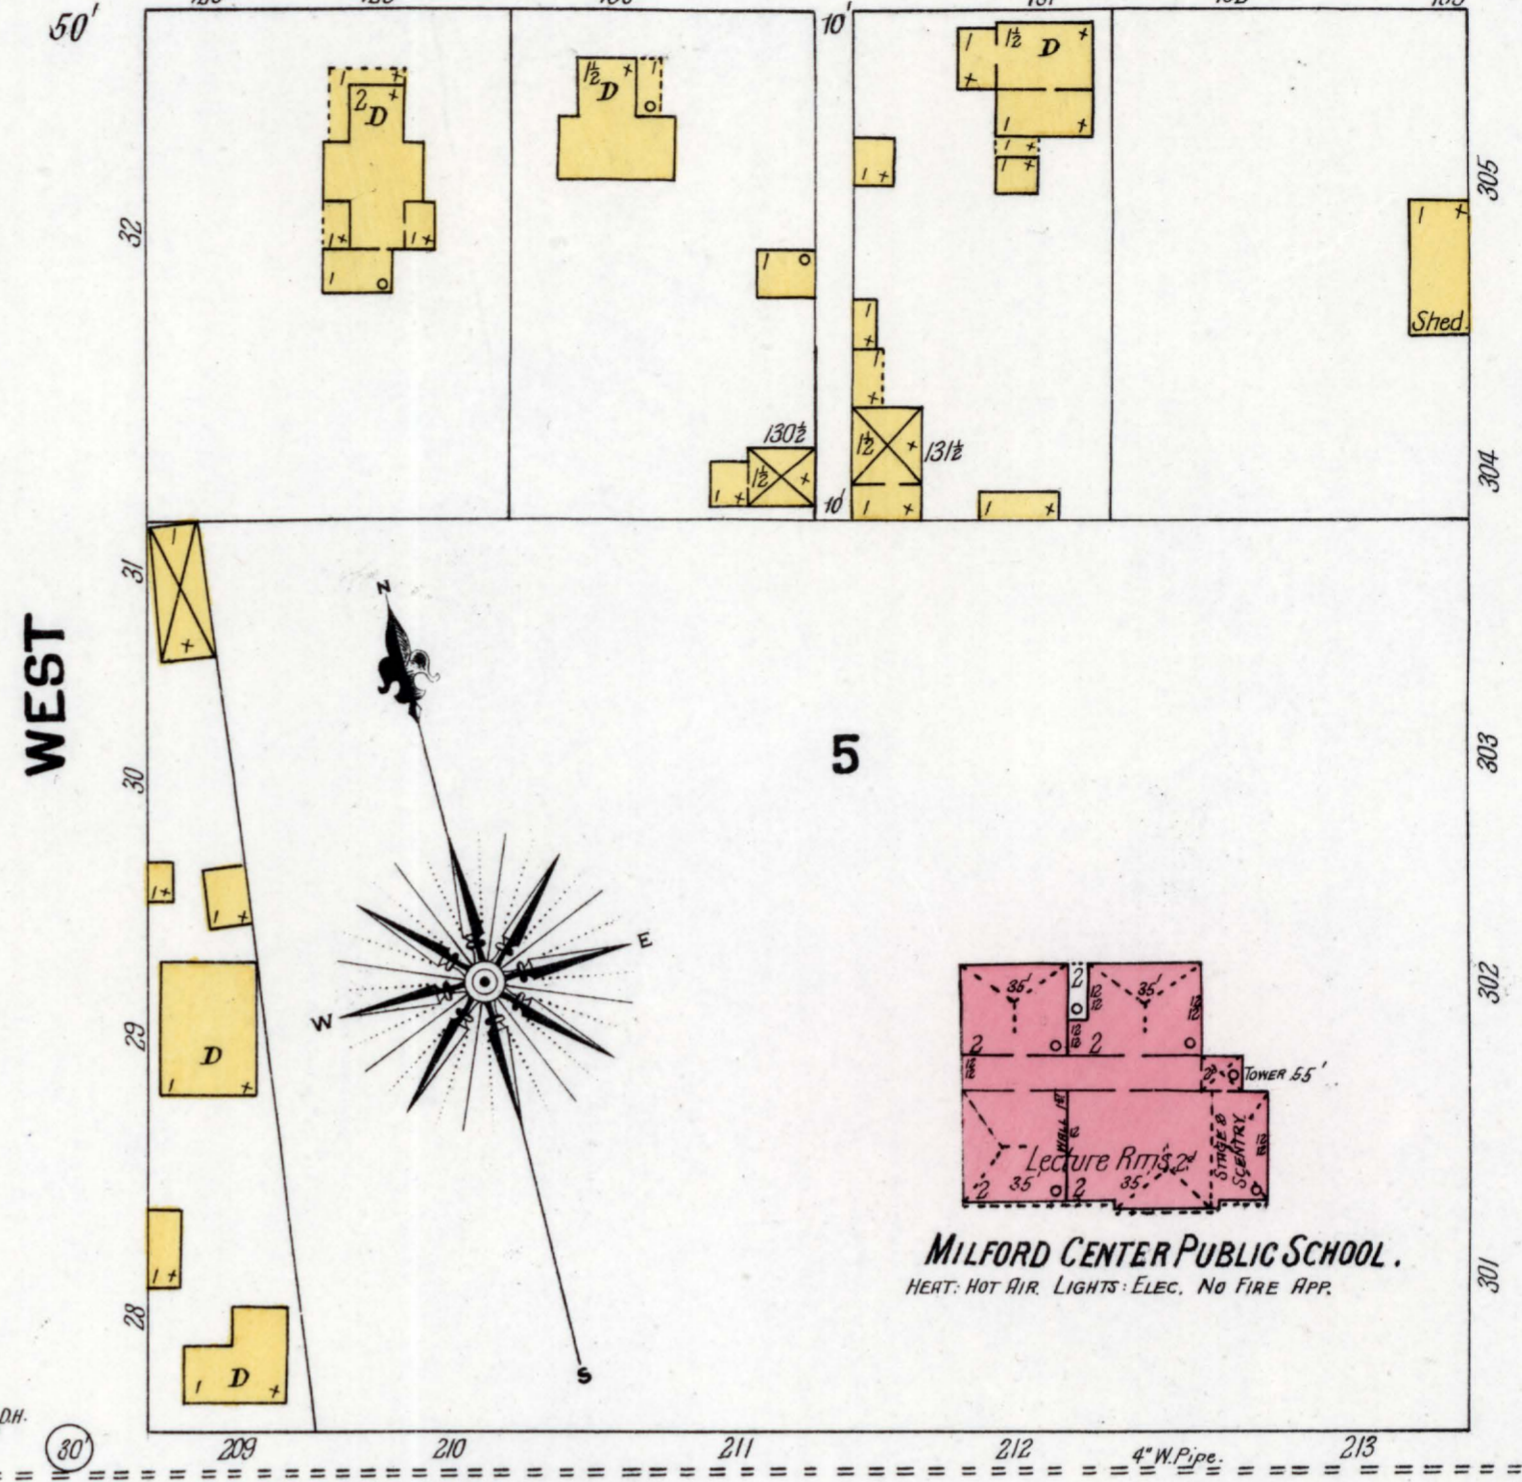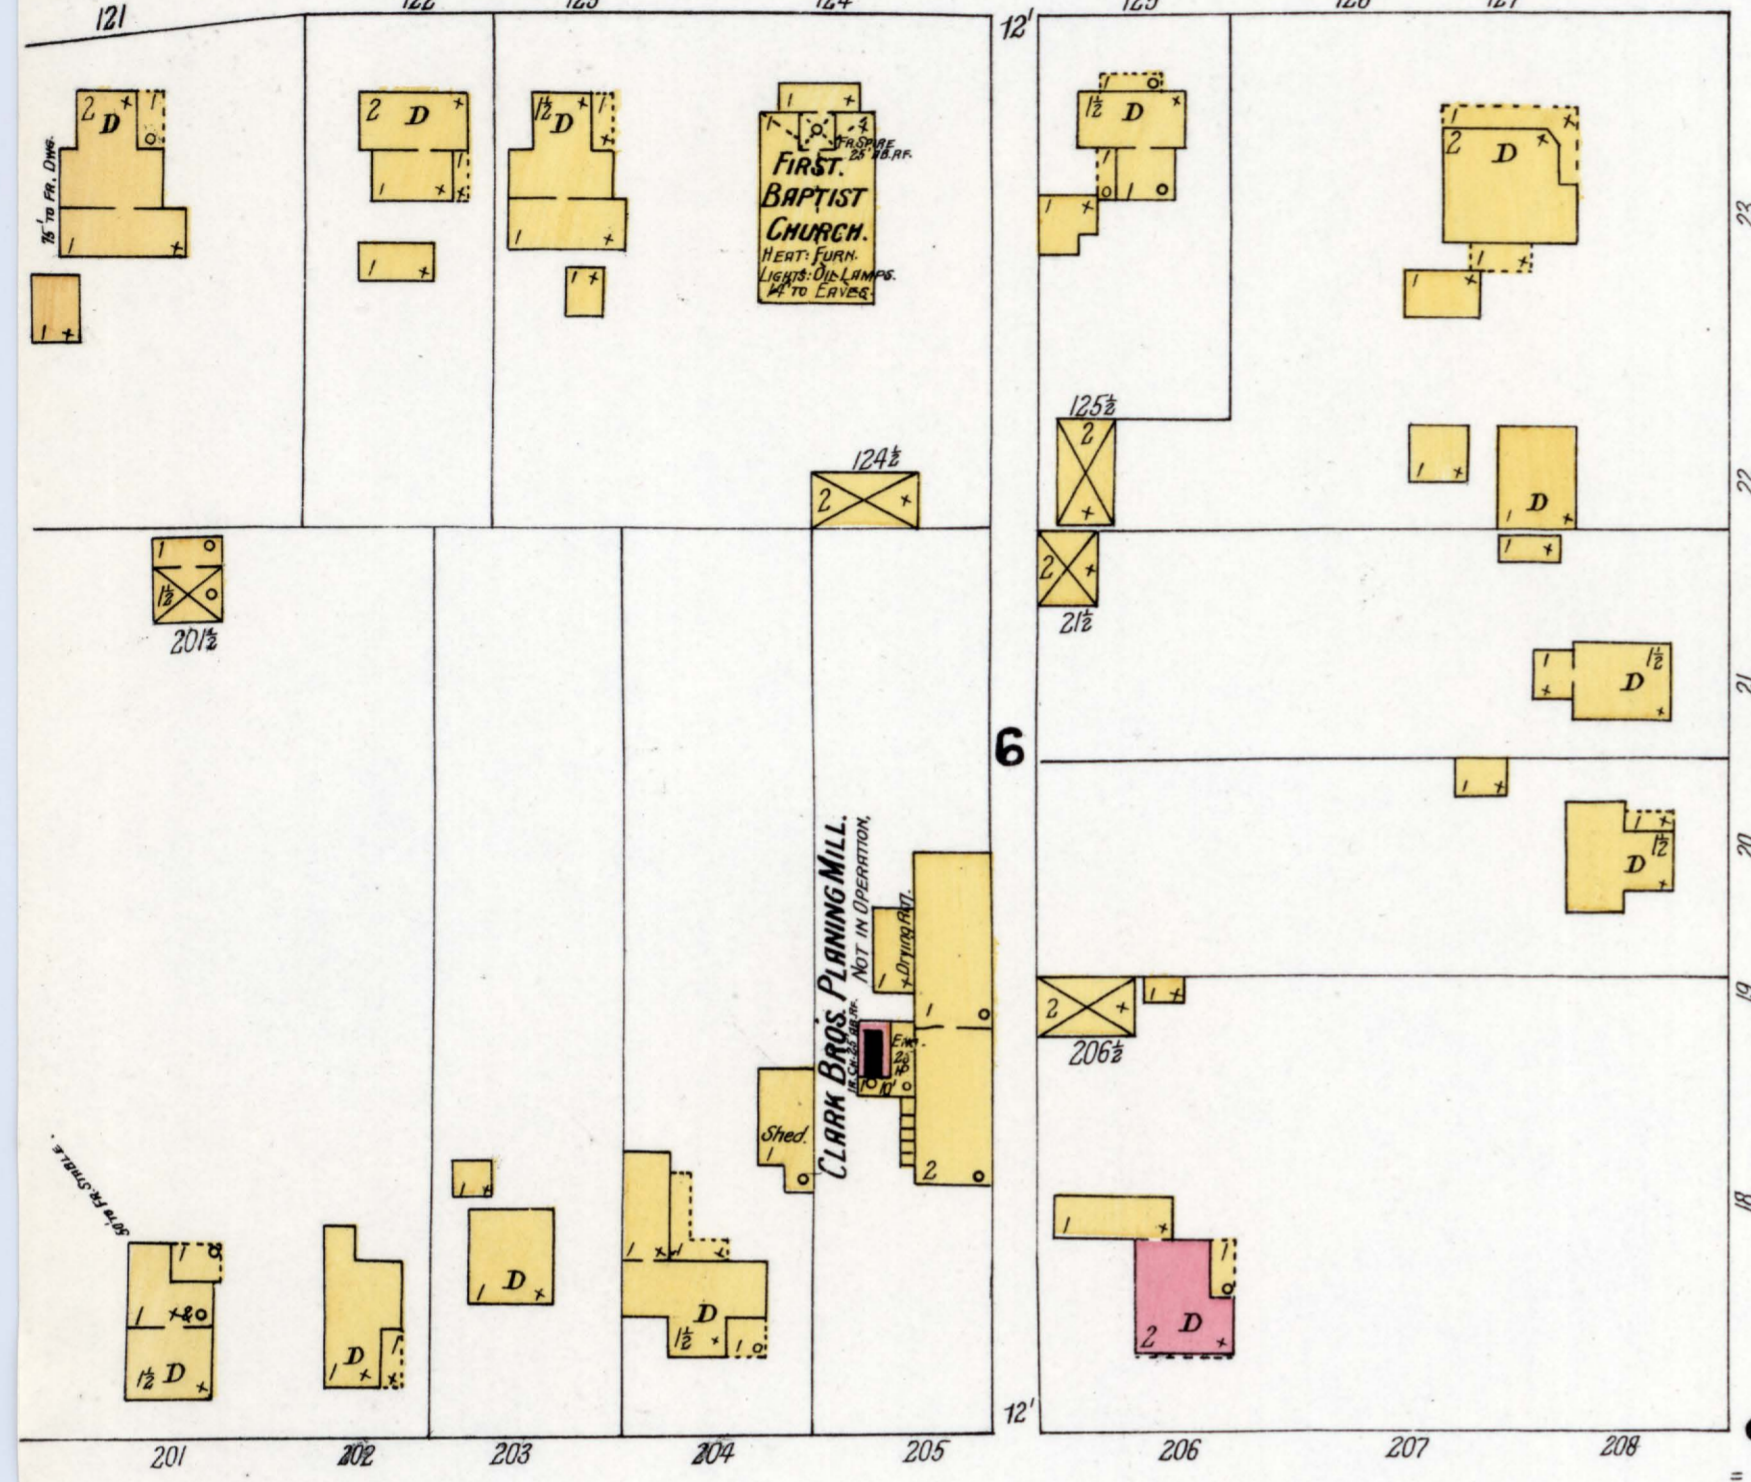

P.C.C. & S.T. L.A.R.
R.R. STATION
MILL
PLEASANT
REED ST.
MILFORD CENTER
LIBRARY OF CONGRESS
Map Division
AUG 12 1895
Big Darby Creek
MARYSVILLE PIKE. CONTINUATION OF MILL ST.