

# Union County Engineering Department

## No Passing Zone Log

Page: 1 of 3


Route: **0134 (PAVER-BARNES RD)**

Length: **2.577**

Direction: **North**

From: **0.000 CR 78 COLLINS RD**

To: **2.577 CR 191 RAYMOND RD**

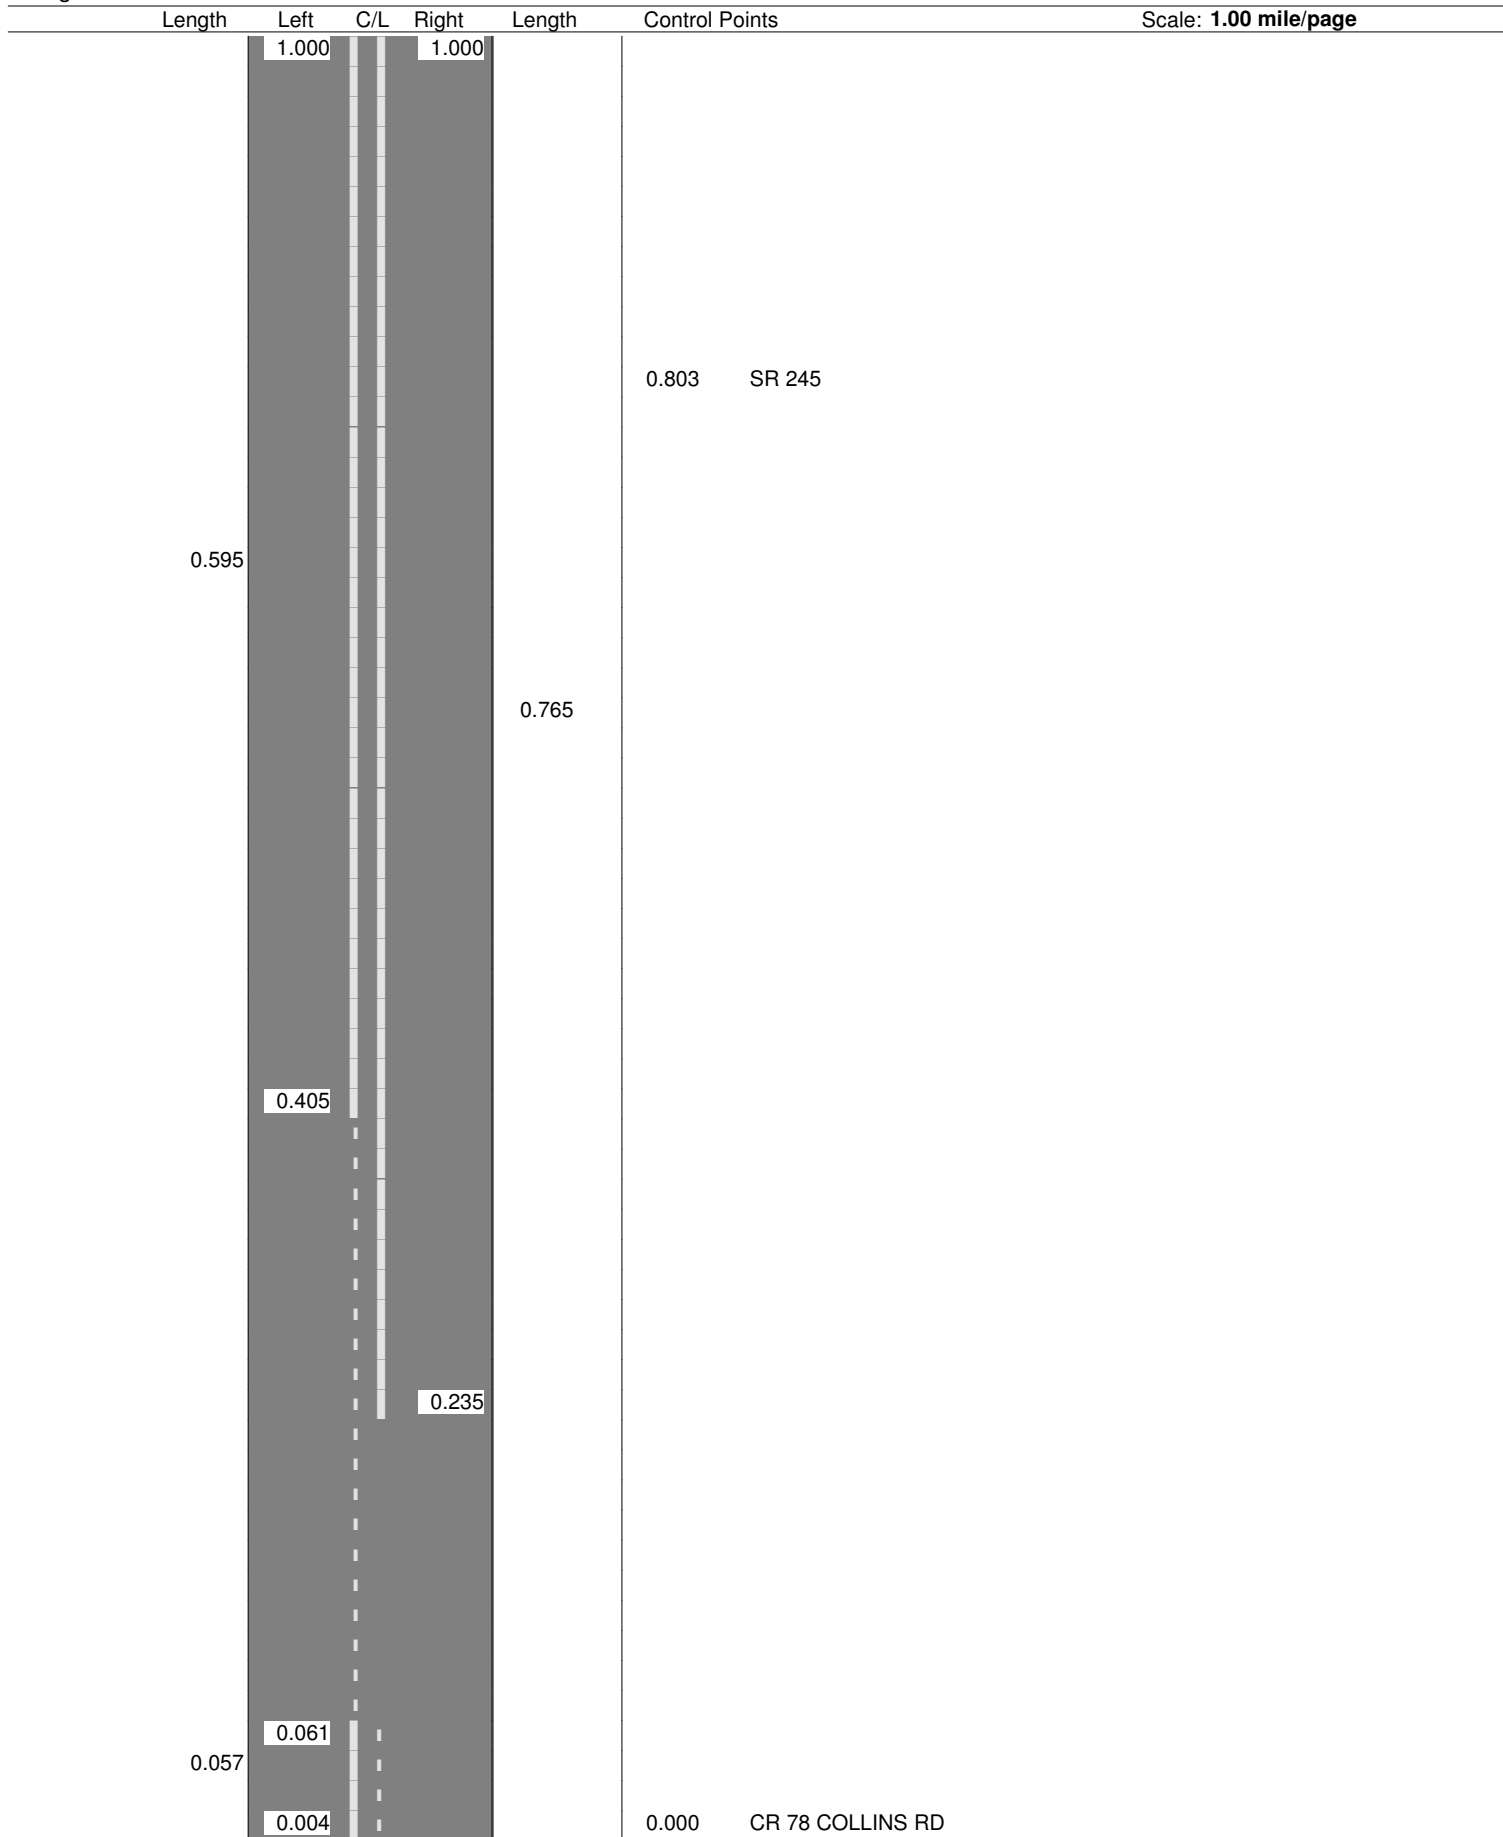

Sheet total equivalent length of solid line: 1.518

Accum. total: 1.518

© 2022 - MasterMind Systems, Inc. - Traffic Safety Suite

# Union County Engineering Department

## No Passing Zone Log


Route: **0134 (PAVER-BARNES RD)**

Length: **2.577**

Direction: **North**

From: **0.000 CR 78 COLLINS RD**

To: **2.577 CR 191 RAYMOND RD**

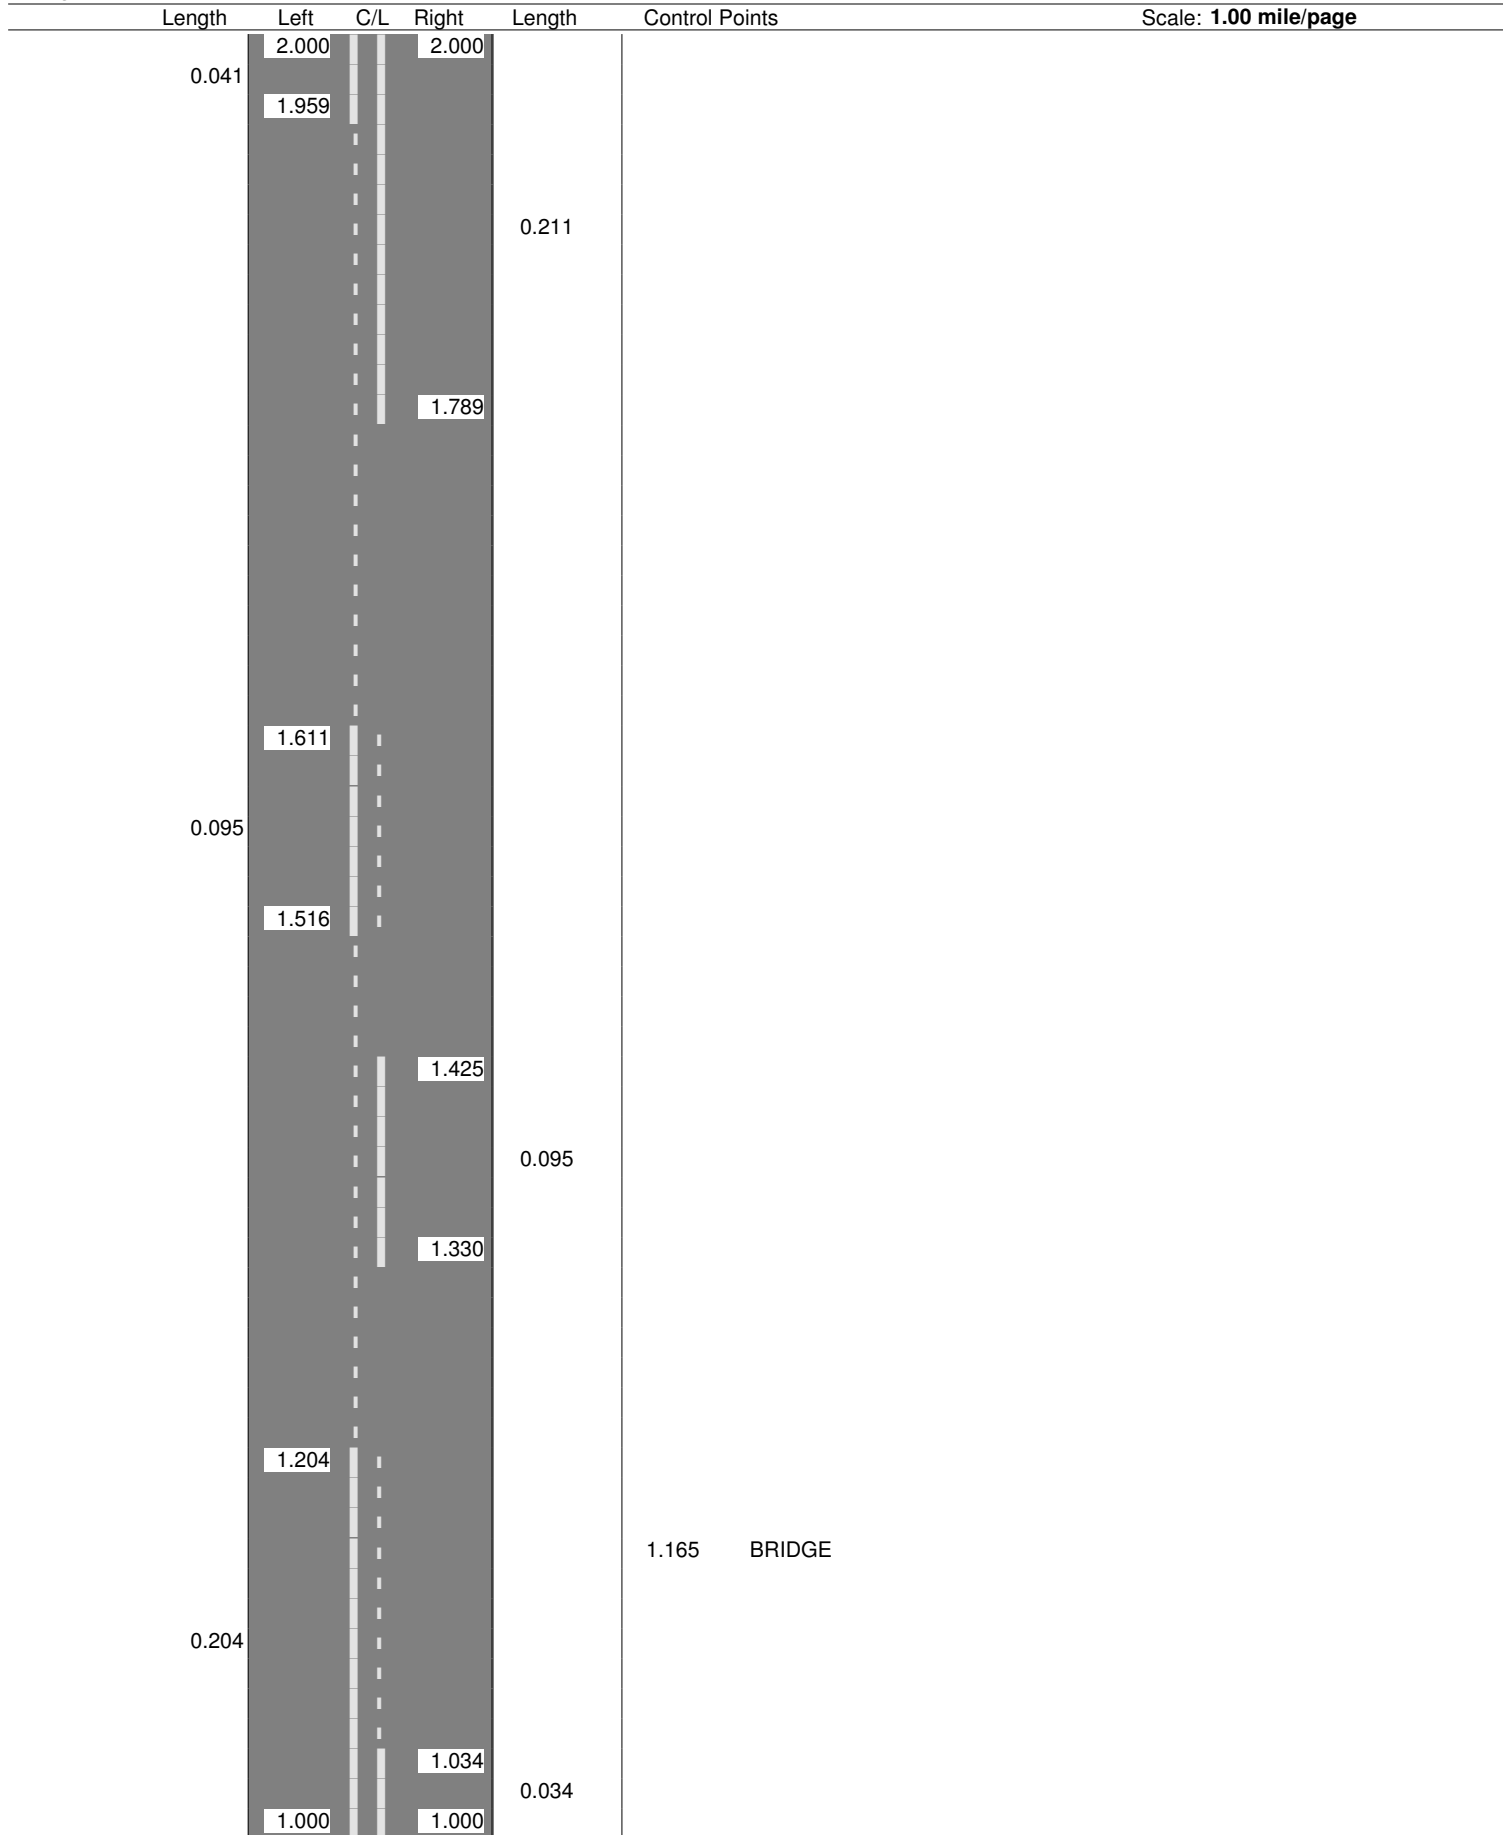

# Union County Engineering Department

## No Passing Zone Log

Page: 3 of 3

Route: **0134 (PAVER-BARNES RD)**

Length: **2.577**

Direction: **North**

From: **0.000 CR 78 COLLINS RD**

To: **2.577 CR 191 RAYMOND RD**

Length	Left	C/L	Right	Length	Control Points	Scale: 1.00 mile/page
0.867					2.577 CR 133 RT NORTHWEST PKWY - SUS/RES	
					2.401 END HWY UNDER HWY Hwy Under Hwy	
					2.377 HWY UNDER HWY (IR 33) Hwy Under Hwy	
				0.697		
	2.000		2.000			

Sheet total equivalent length of solid line: 1.154

Accum. total: 3.583

© 2022 - MasterMind Systems, Inc. - Traffic Safety Suite