



NO EXPOSURE ANY SIDE


FIRE DEPT. VOLUNTEER 20 MEN. 2 HOSE CARS.
2-100 GAL. CHEM. ENGS. 1-A & L TRUCK. 100' FIRE
ROBBER HOSE IN POOR CONDITION. NO FIRE ALARM
SYSTEM. TELE. UNFUNCTION. FIRE SIGNAL BELL
IN TOWER OF TOWN HALL.
WATER MKS. HOLLY SYSTEM. 2 DUPLEX MCBOWMAN
PUMPS. 2000000 GAL. IN 24 HOURS. FIRE PRESSURE
400 LBS. DOMESTIC 80 TO 120 LBS. - SUPPLY FROM
2 FLOWING WELLS (DRIVEN). 8" PIPE AND 36"
STEEL DECK. 200' DEEP. 100' TO STREET. 100' TO
31 DOUB. HYDTS. - STREETS ARE UNPAVED.
GRADES PRACTICALLY LEVEL. STREETS ARE
LIGHTED BY 30 AIRC. LIGHTS.

[illegible]



B		
Bigelow,	101-132	2
"	201-233	3
C		
Center Ave.,		4
Central Ave.,		2
Chillicothe,	201-242	4
"	601-624	3
"	701-727	2
"	801-824	1
Church,	601-602	4
"	701-720	3
F		
First Ave.,	101-112	1
"	201-212	2

B		Universalist Church,.....	3
Ballinger, J. L., & Co., Flour-mill,	3	W	
Beach, Dornay & Co., Planing-mill		Wilson & Kauffman, Corn Clean'g	
and Lumber-yard,	2	and Shelling,.....	5
C		Z	
Converse, S., Florist,	5	Zimmer, F., Creamery,	5

* NOTE.—HOUSE NUMBERS given are arbitrary.

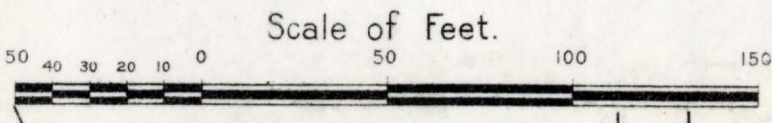

MS Division
Aug 12 '55
Library of Congress

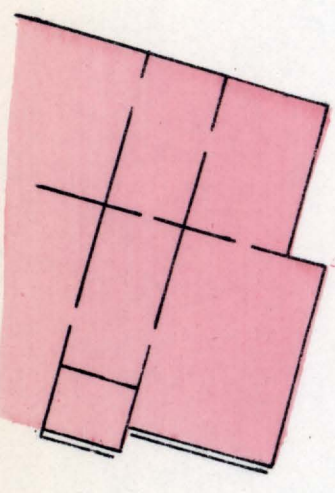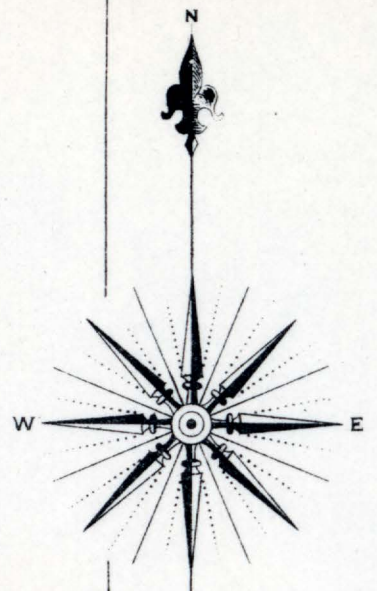

5

SMILEY HOTEL
203 204 205 206 207 208 209 210 211 212

14
233 234 235 236
101 102 103 104 105 106 107

15
119 120 121 122 123 124
BERCH DOMINY & CO.
PLAINING MILL & LUMBER YARD.
No Watchman, Fuel, Coal, No Lights, No
Fire App. No. 100. Lumber, 250000

MECHANIC
237 238 239 240 241
108 109 110 111

11
125 126 127
108 109
123 122
SHERWOOD HOTEL

MAIN
242 243 244 245
112 113 114

BIGELOW
128 129
110 111
121 120
SHERWOOD HOTEL


RAILROAD
246 247 248 249 250 251
115 116 117 118

WATER
130 131 132
112 113
119 118
518 517 516

AV.
252 253 254 255
115 116 117 118


16
133 134 135
116 117
117 116
100 F. 2nd

4
Sweeney
HALL & TIGERT. GRAIN ELEVATOR.
Station
WOODEN BRIDGE

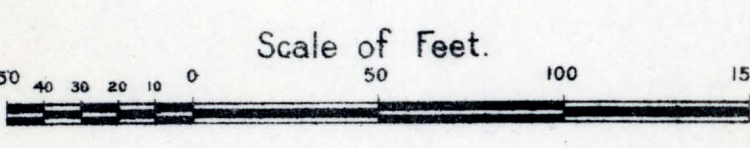

1

3

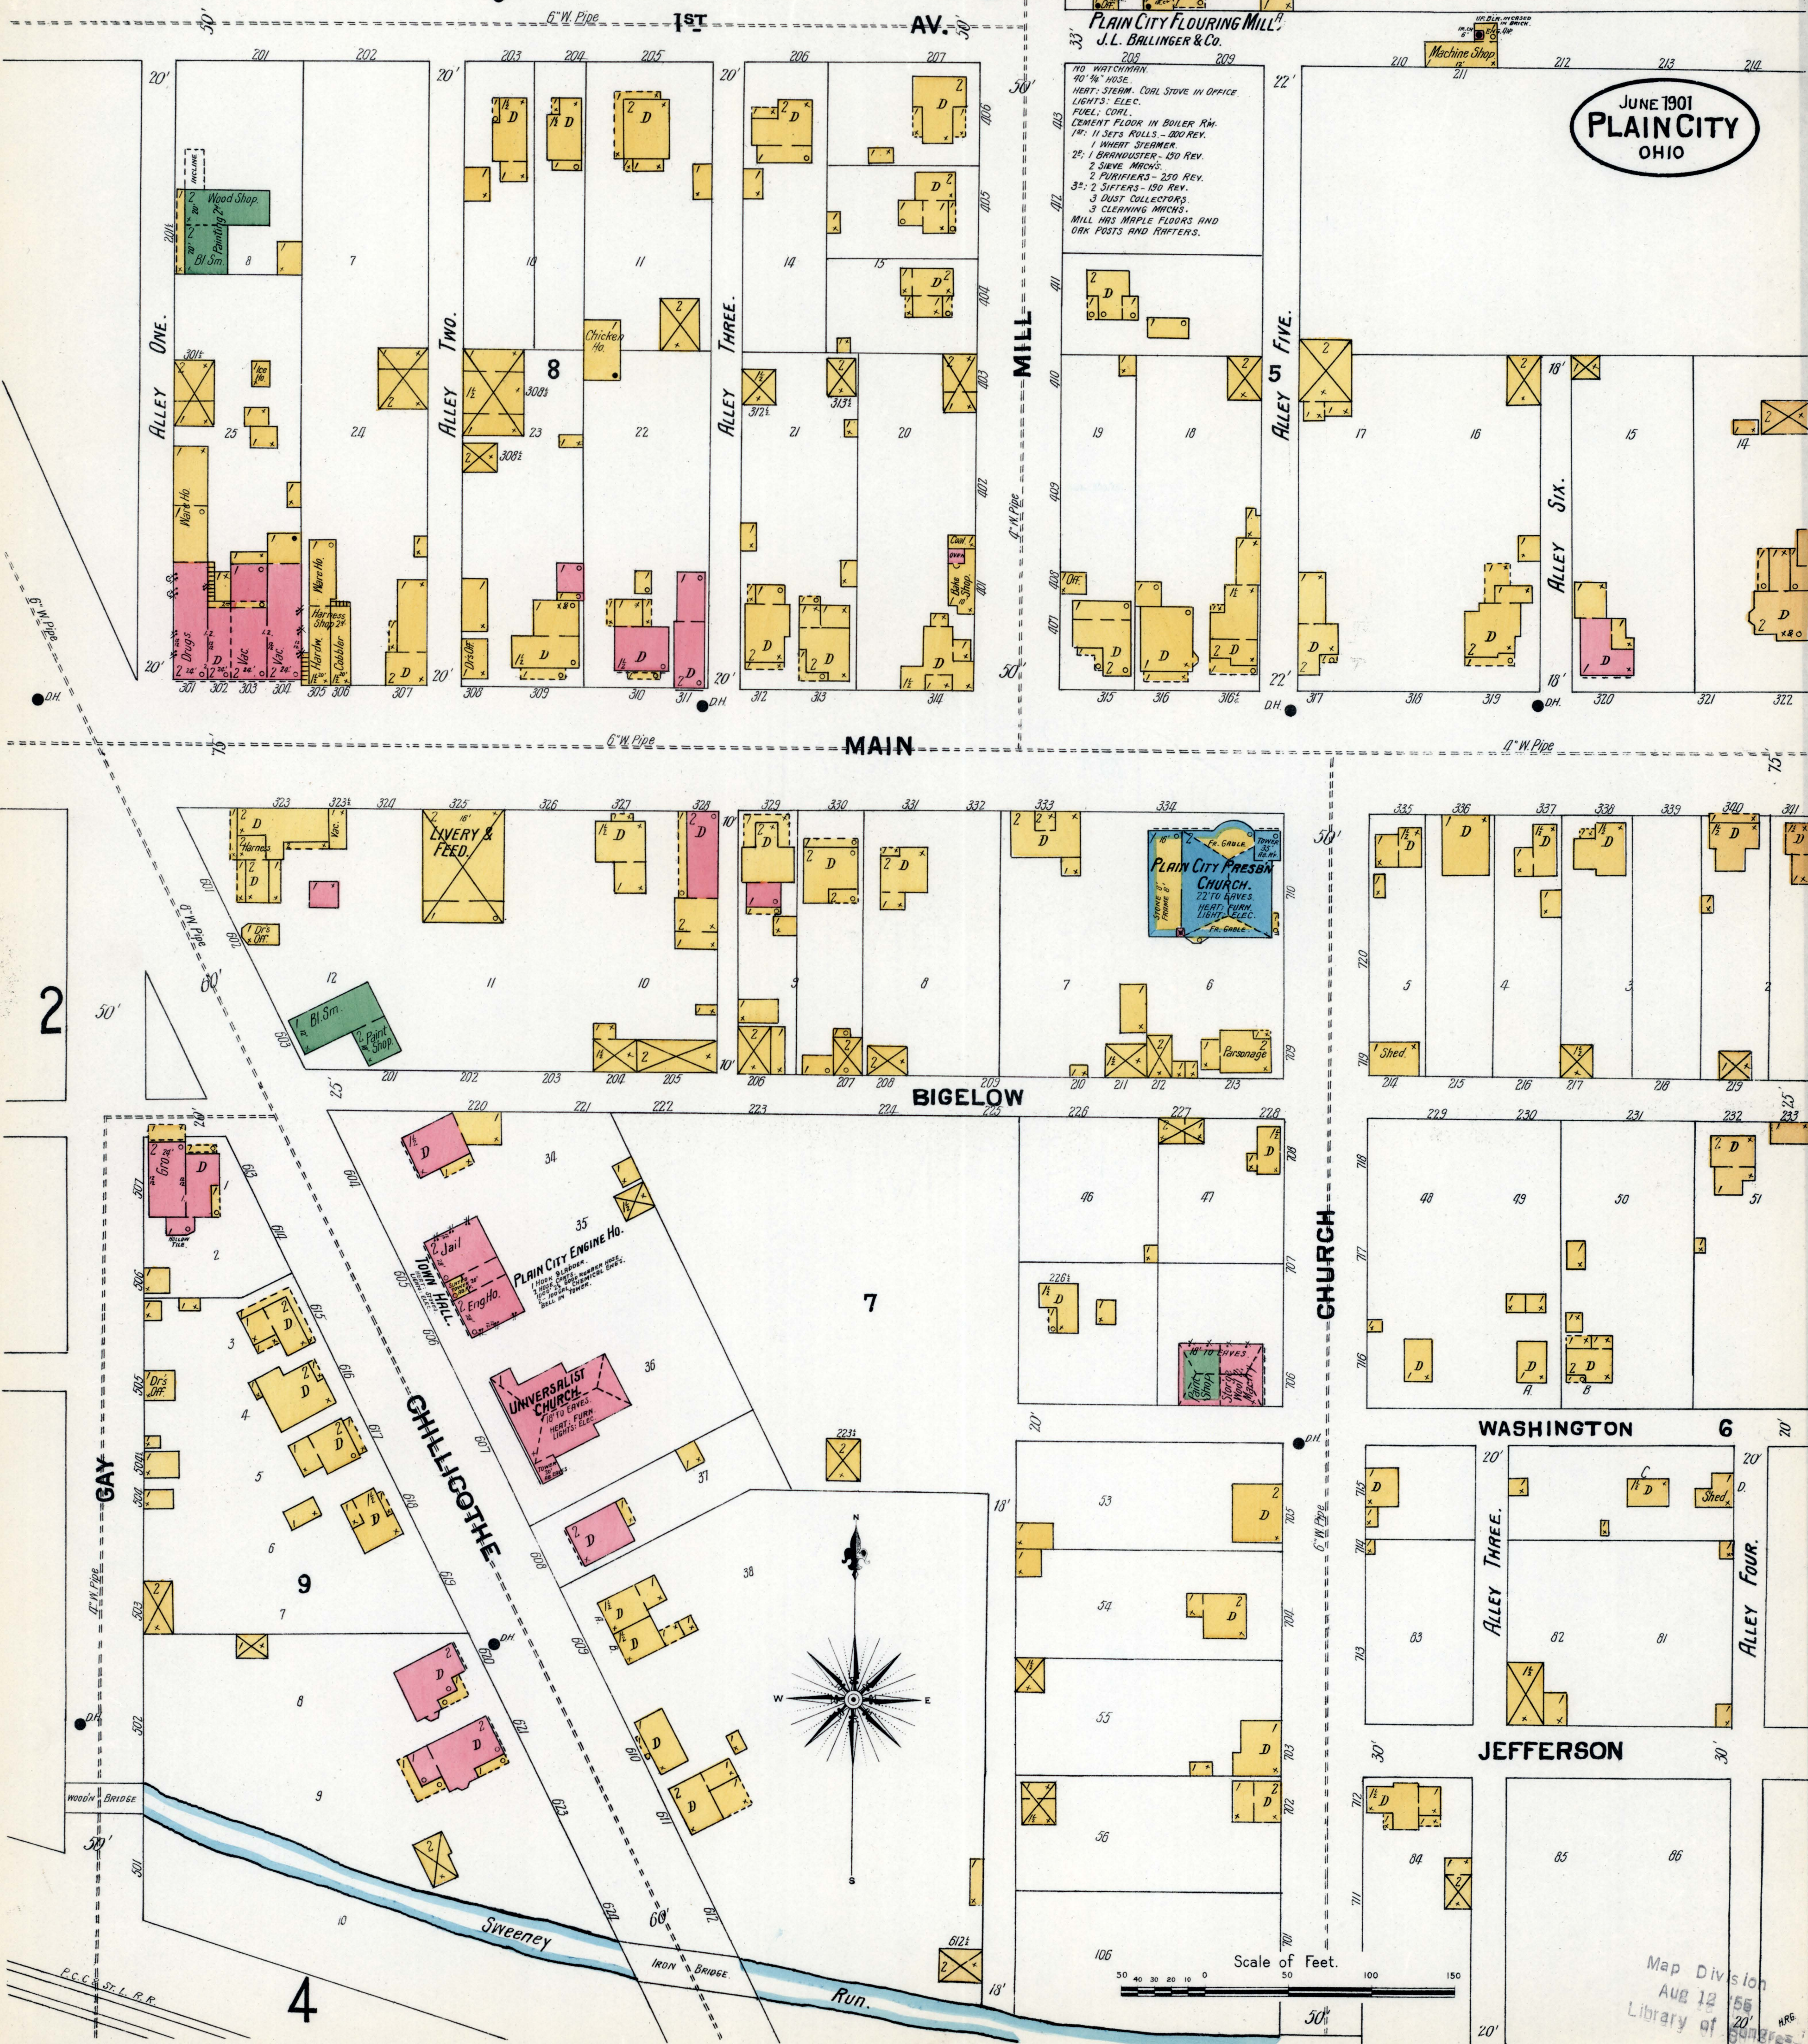

JUNE 1901
PLAIN CITY
OHIO

PLAIN CITY PRESB.
CHURCH.
22 TO GAVES.
HEAT, FURN.
LIGHT, ELEC.

PLAIN CITY ENGINE HO.
Jail
Eng. Ho.



UNIVERSALIST CHURCH.
10 TO GAVES.
HEAT, FURN.
LIGHT, ELEC.

Scale of Feet.
0 50 100 150

Map Division
Aug 12 1901
Library of Congress



JUNE 1901
PLAIN CITY
OHIO

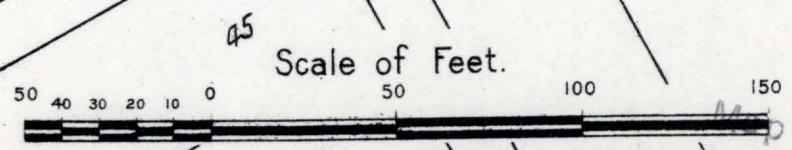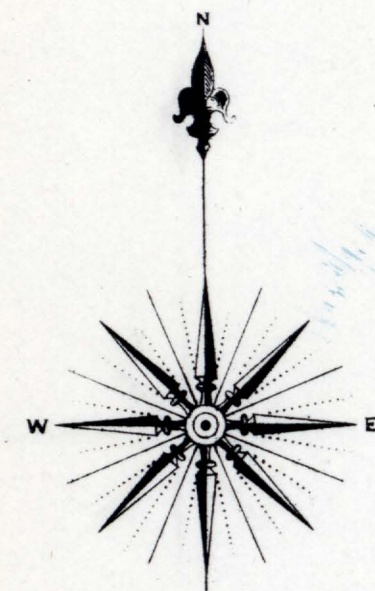

Aug 12 '55
Library

